



E REAR ELEVATION  
803 18' x 11'-0"

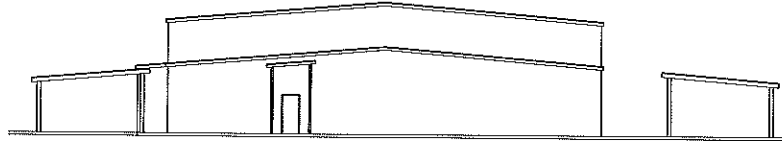


D SHOP ELEVATION  
803 18' x 17'-0"

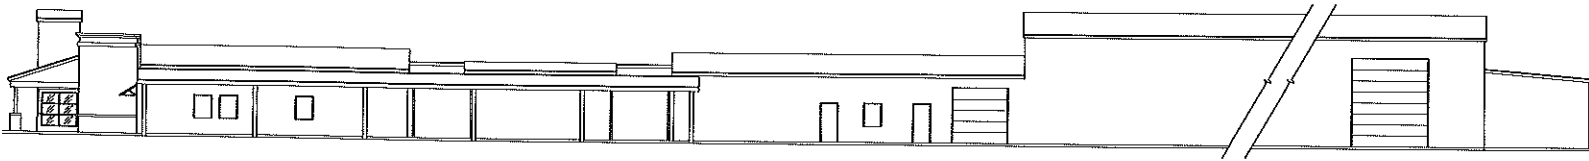

C SIDE ELEVATION  
803 18' x 17'-0"



B FRONT ELEVATION  
803 18' x 17'-0"

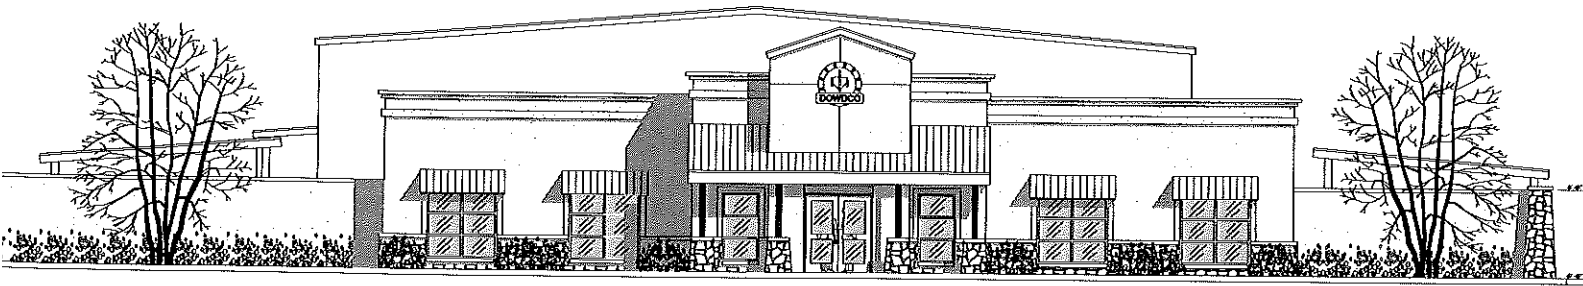

A FRONT ELEVATION  
803 18' x 17'-0"

FOR REVIEW ONLY -  
NOT FOR REGULATORY  
APPROVAL OR CONSTRUCTION  
WALTER F. PATRICK, AIA

P.A. PATE ASSOCIATES  
ARCHITECTS - PLANNERS, INC.  
1600 W. 12000 TRAIL, SUITE 400  
HOUSTON, TEXAS 77060

NEW BUILDING FOR  
DOWDGO  
HOUSTON, TEXAS

DATE REVISION  
07/25/2009

SHEET NUMBER

SD3  
OF 6 SHEETS  
JOB NO. 0512