


W. WADLEY AVENUE  
(90' ROW)

PARKING CALCULATIONS		
RETAIL:		
31,363 SQFT / 200 =	157 SPACES REQUIRED	
WAREHOUSE:		
10,000 SQFT / 1,000 =	10 SPACES REQUIRED	
TOTAL:	179 SPACES PROVIDED	



01 ARCHITECTURAL SITE PLAN  
SCALE: 1" = 20'

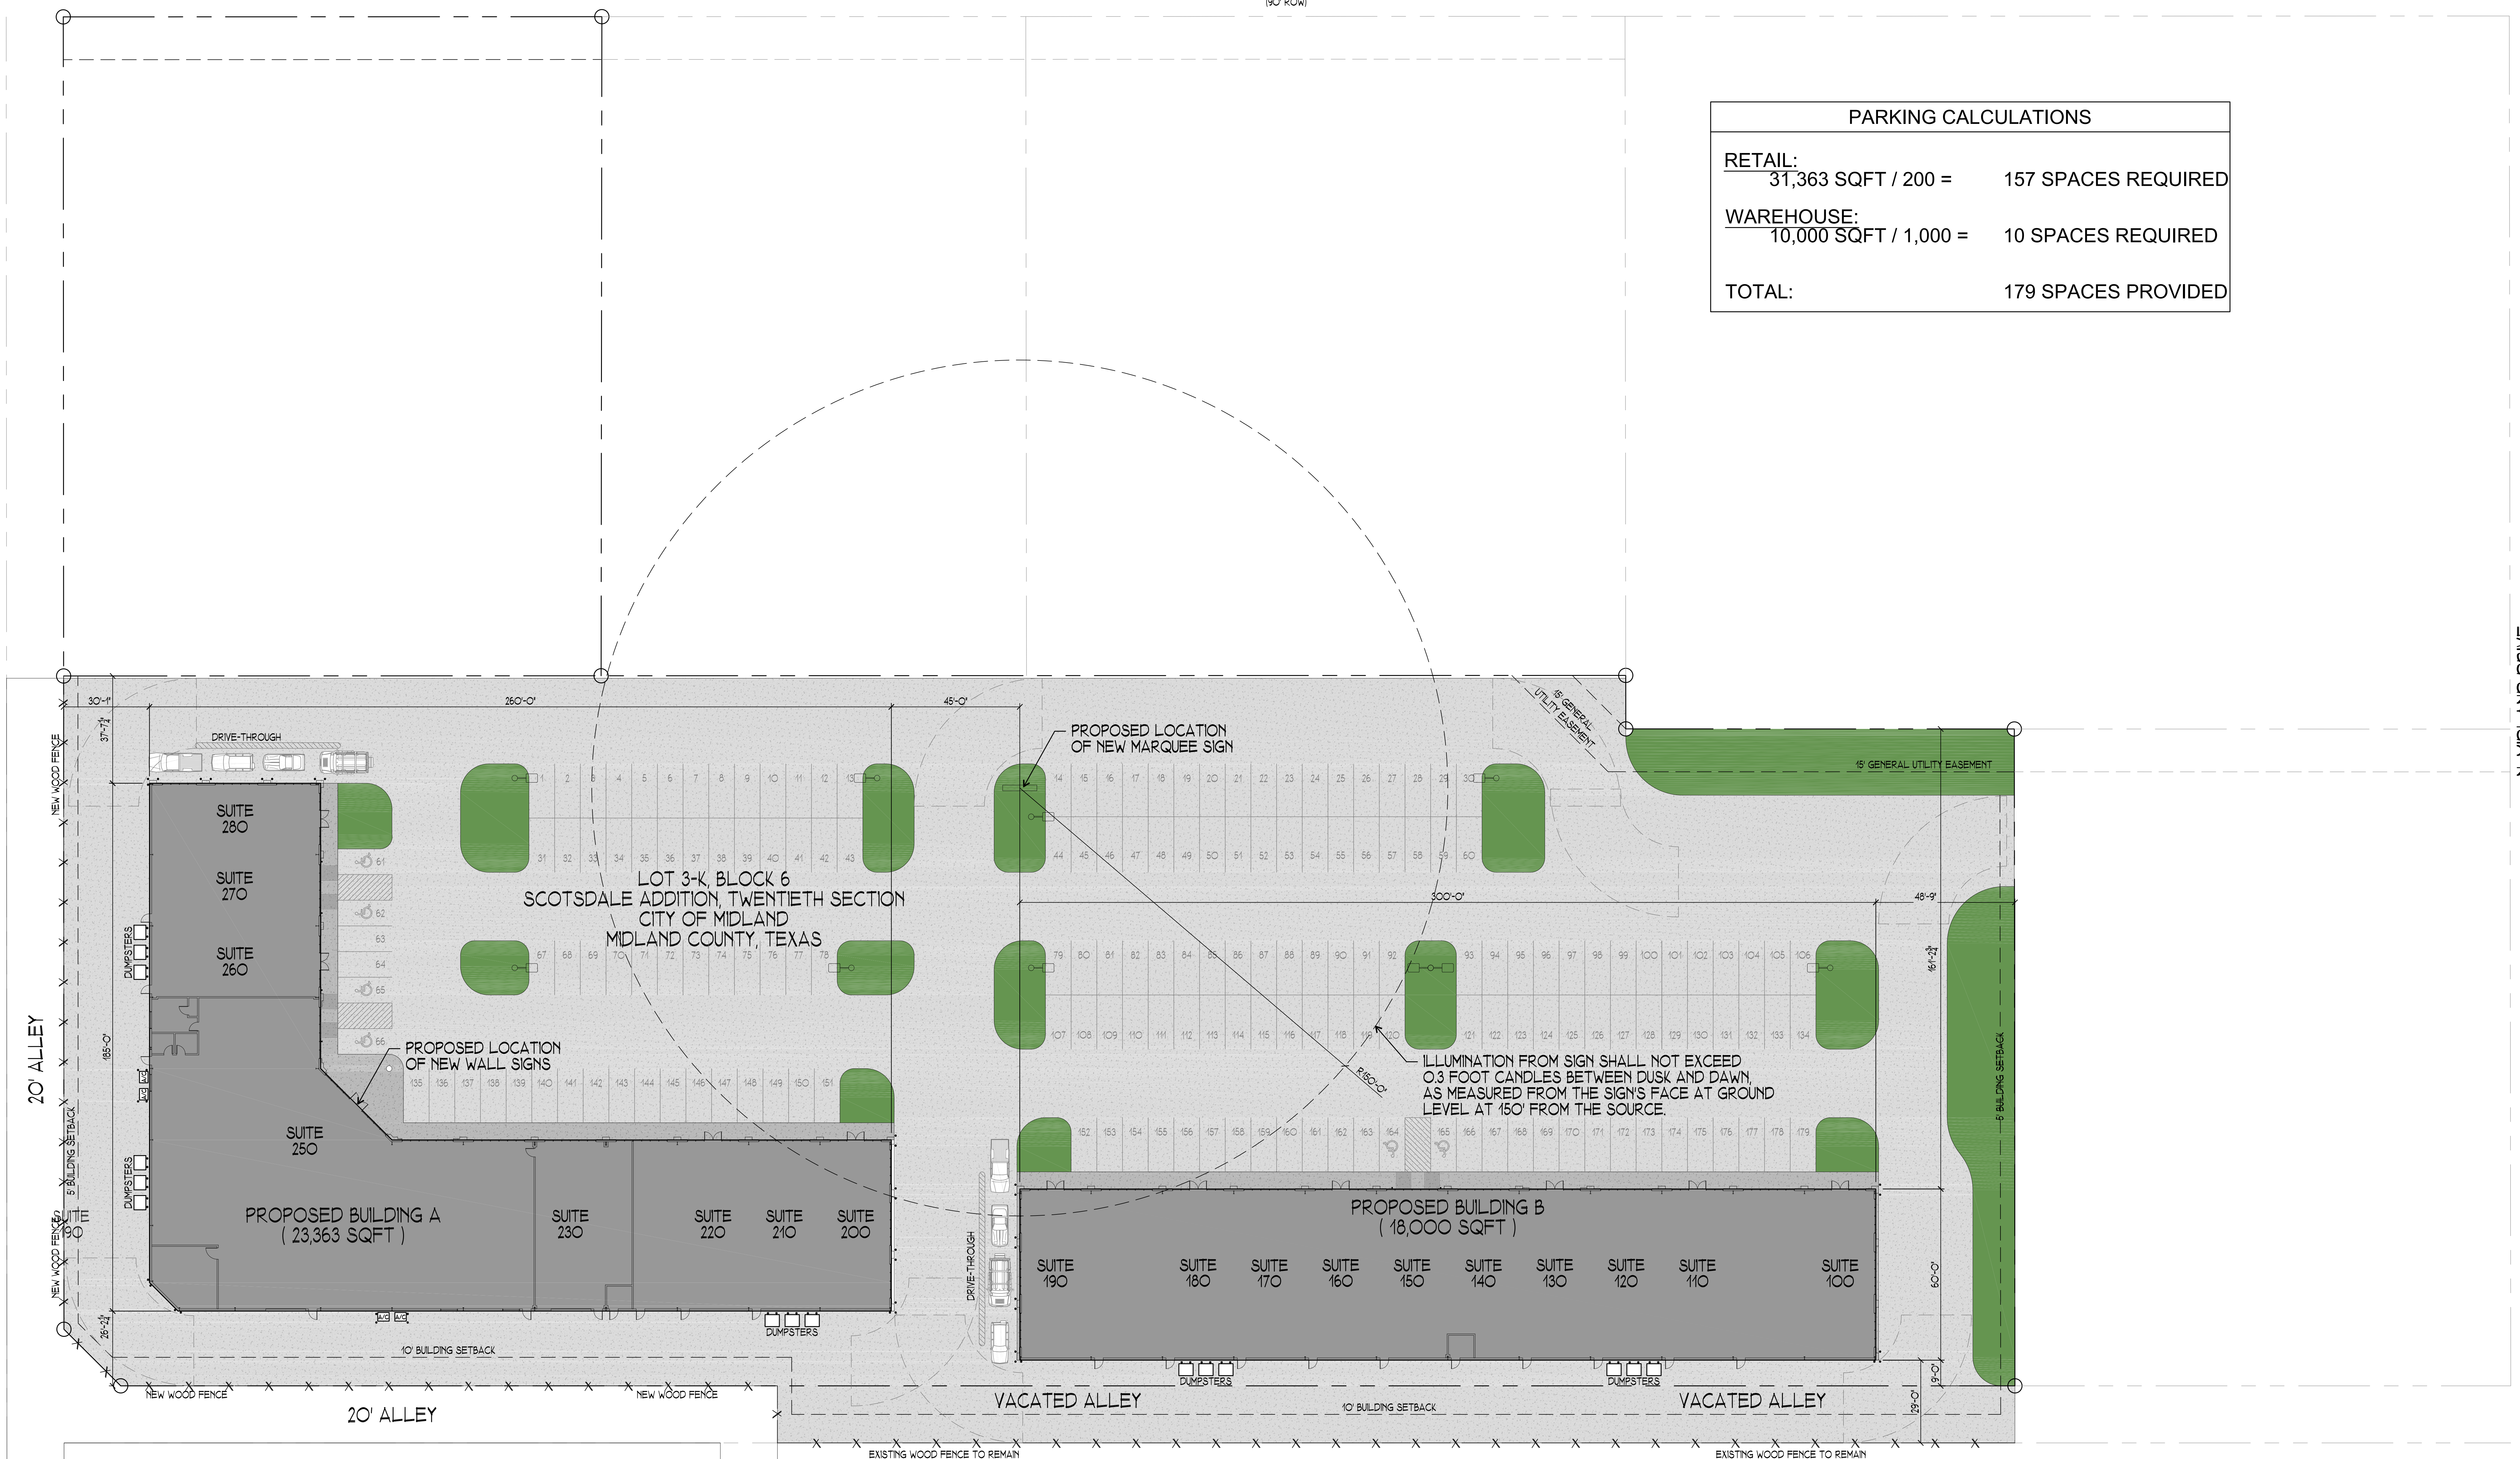